



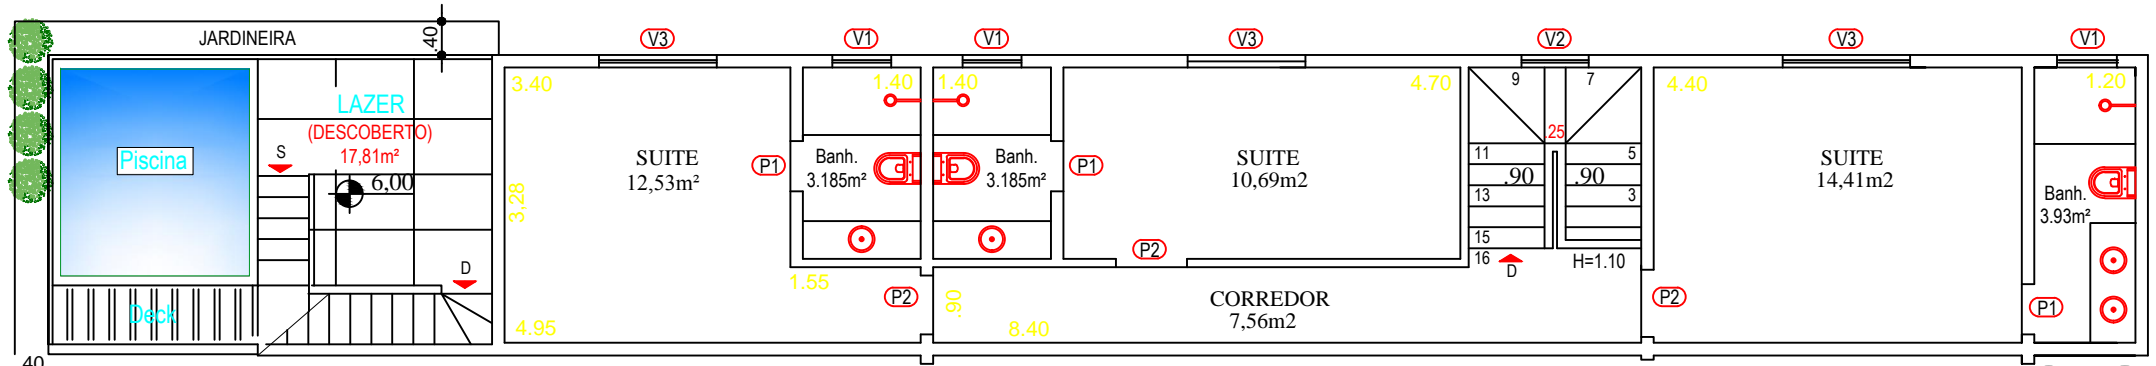

PAVIMENTO 3

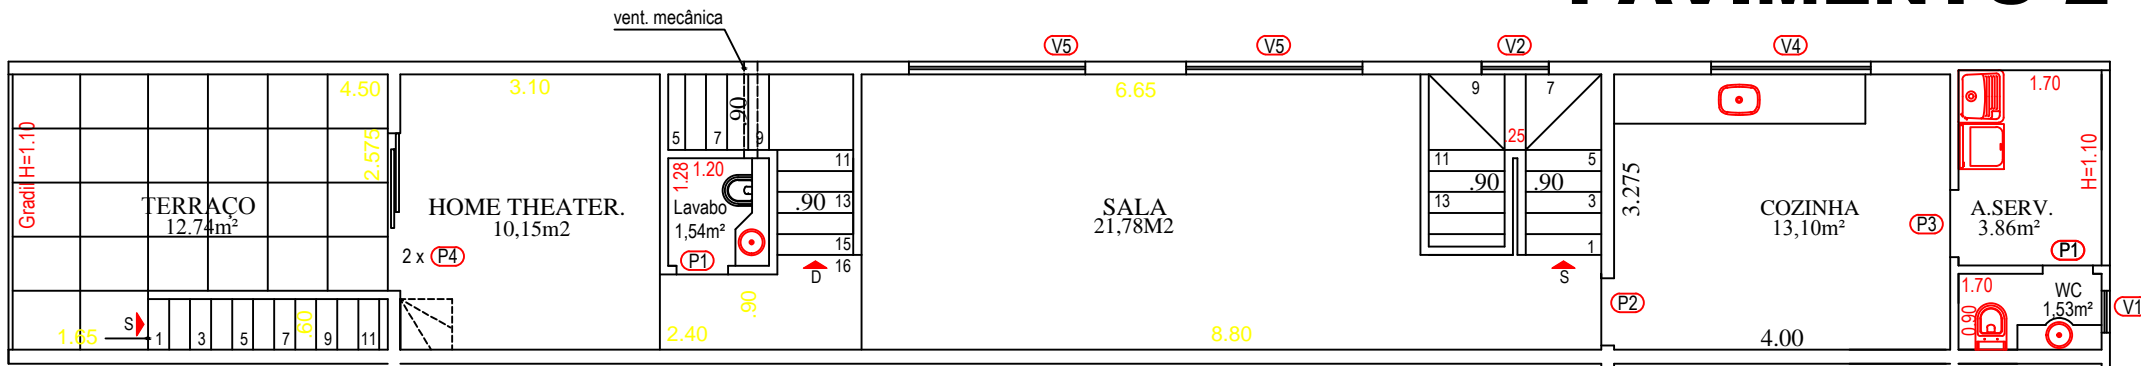

PAVIMENTO 2



PAVIMENTO 1